




## ROOF PAVER DETAILS

### FALSE JOINT REINFORCED ROOF PAVER, PEDESTAL SUPPORTED, 5000 p.s.i.

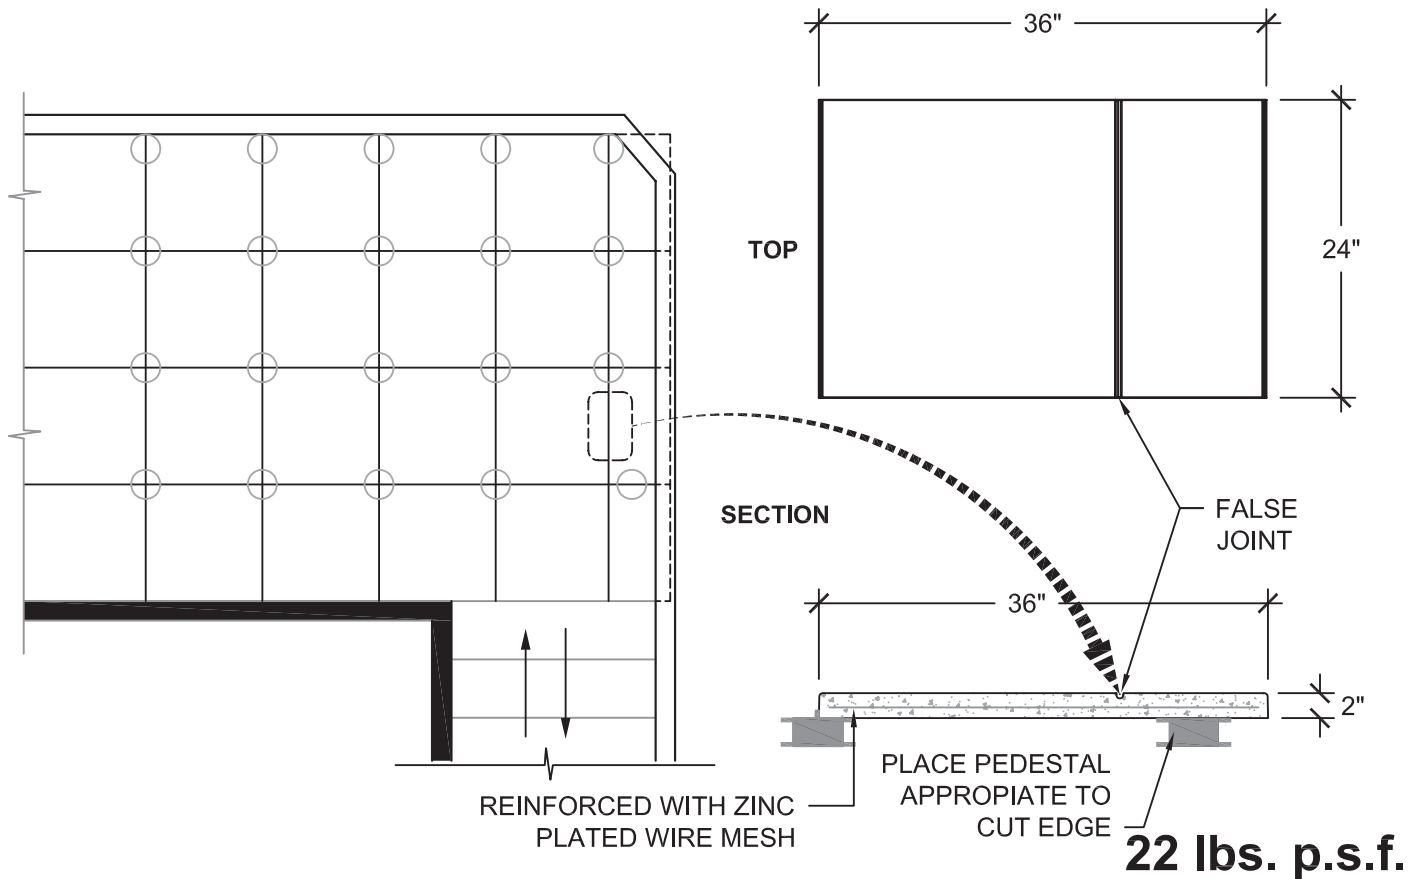

#### NOTES:

1. FALSE JOINT REINFORCED ROOF PAVERS ARE USED IN SITUATIONS WHERE CUTTING IS REQUIRED AND THERE IS LESS THAN 12" THAT NEEDS TO BE SUPPORTED.
2. ROOF PAVERS ARE DESIGNED TO BE USED IN BOTH COMMERCIAL AND RESIDENTIAL APPLICATIONS.
3. ROOF PAVERS ARE INDIVIDUALLY HAND CAST UNITS. DIMENSIONS ARE NOMINAL. SOME VARIATIONS ARE EXPECTED.
4. ROOF SURFACE SHALL BE NON-COMPRESSABLE AND DESIGNED TO CARRY THE LOADS THAT THE PAVERS WILL APPLY, WHEN FULLY LOADED PER DESIGN LAYOUT.
5. SLIP-RESISTANT FINISHES INCLUDE: STIPPLE, SLATE, SANDBLAST AND EXPOSED AGGREGATE.

Detail # RP 105

Visit us at our website [www.stepstoneinc.com](http://www.stepstoneinc.com)

